

A. G. Contract No. KR-89-1830-TRD

ECS File: JPA-89-06

Project: I-R-10-3(259)

TRACS: 10 MA 145 H2075 01C

Section: 15th Ave. - 3rd Avenue

3rd St. to 7th St.

55423

INTERGOVERNMENTAL AGREEMENT  
LANDSCAPE MAINTENANCE  
BETWEEN  
THE STATE OF ARIZONA  
AND  
THE CITY OF PHOENIX

THIS AGREEMENT is entered into May 25, 1989,  
pursuant to Arizona Revised Statutes, Sections 11-951 through  
11-954, as amended, between the STATE OF ARIZONA, acting by and  
through its DEPARTMENT OF TRANSPORTATION (the "State") and CITY  
OF PHOENIX, acting by and through its City Council (the "City").

I. RECITALS

1. The State is empowered by Arizona Revised Statutes Section 28-108 to enter into this agreement and has by resolution, a copy of which is attached hereto and made a part hereof, resolved to enter into this agreement and has delegated to the undersigned the authority to execute this agreement on behalf of the State.

2. The City is empowered by Arizona Revised Statutes Section 48-572 and City Charter Chapter 2, Section 2 to enter into this agreement and has by resolution, a copy of which is attached hereto and made a part hereof, resolved to enter into this agreement and has authorized the undersigned to execute this agreement on behalf of the City.

3. It is to the mutual advantage of the State and the City to landscape certain areas within the right of way of Interstate Route 10, at the following location:

---

NO. <u>14737</u>
FILED WITH SECRETARY OF STATE
Date Filed <u>5/25/80</u>
<u>Jim Sherman</u>
Secretary of State
By <u>Linda V. Greenwood</u>

From median centerline station 7605+50 at 15th Avenue to median centerline station 7646+37 at 3rd Avenue; and from median centerline 7672+85.05 at 3rd Street to median centerline 7685+68 at 7th Street a net distance of 1.02 miles (the "Project").

THEREFORE, in consideration of the mutual agreements expressed herein, it is agreed as follows:

II. SCOPE OF WORK

1. State will:

a. Prepare plans for the landscape project. Upon review and concurrence by the City, submit the plans to the Federal Highway Administration for approval.

b. Upon approvals, construct the landscape project using State and Federal funds apportioned to the State.

c. Maintain the landscaping and irrigation system generally in the right of way within the access control, furnishing all labor, materials (excluding water) and electrical power to maintain the same. The areas for maintenance are shown in the Landscape Maintenance Exhibit attached hereto and made a part hereof. Maintenance shall include the care of all landscaping in accordance with accepted horticultural practices, and shall also include but not be limited to keeping all areas free of weeds, undesirable grasses and litter, applying irrigation water, furnishing and applying sprays and dust to combat diseases and other pests, pruning and replanting as required to maintain the landscaping as it was designed, testing, adjusting, repairing and operation of the irrigation system and the repair of all erosion to maintain the final grade established at the completion of the project. All maintenance work shall be conducted in a manner to minimize traffic congestion and interference with through traffic in accordance with the requirements of the State's Traffic Control Manual for Highway Construction and Maintenance.

2. City will:

a. Furnish and install necessary water services for the irrigation systems from water mains to the designated locations within the right of way of the project, at the State's expense.

b. Furnish all water to the irrigation system for plantings during the construction contract landscape installation phase and landscape establishment period, and all water thereafter necessary to properly maintain the landscape within all areas of the project, at the City's expense.

c. Maintain the landscaping and irrigation system generally in the right of way outside access control, furnishing all labor, materials and electrical power to maintain the same. The areas outlining maintenance responsibilities are shown in the Landscape Maintenance Exhibit attached hereto and made a part hereof. Maintenance shall include the care of all landscaping in accordance with accepted horticultural practices, and shall also include but not be limited to keeping all areas free of weeds, undesirable grasses and litter, applying irrigation water, furnishing and applying sprays and dust to combat diseases and other pests, pruning and replanting as required to maintain the landscaping as it was designed, testing, adjusting, repairing and operation of the irrigation system and the repair of all erosion to maintain the final grade established at the completion of the project. Any changes, additions or deletions to the landscaping must have written approval by the State. All maintenance work will be conducted in a manner to minimize traffic congestion and interference with through traffic in accordance with the requirements of the State's Traffic Control Manual for Highway Construction and Maintenance.

d. Properly maintain all colored steel picket fencing within the area of the project.

### III. MISCELLANEOUS PROVISIONS

1. This agreement shall become effective upon filing with the Secretary of State.

2. The terms, conditions and provisions of this agreement shall remain in full force and effect for period of five (5) years from the effective date, unless terminated earlier by mutual consent of the parties hereto or unless this Agreement violates any Arizona law, rule or regulation, either now enacted or which may be enacted in the future. This agreement will be automatically renewed for successive periods of five (5) years unless either party shall give notice in writing to the other not less than one (1) month nor more than three (3) months prior to the initial or renewed expiration date. Further, this agreement may be terminated by the State at any time upon the giving of 60 days written notice. It is understood and agreed that, in the event this agreement is terminated by the City, the State shall in no way be obligated to maintain said landscaping.

3. This agreement may be cancelled in accordance with Arizona Revised Statutes Section 38-511.

4. The provisions of Arizona Revised Statutes Section 35-214 are applicable to this contract.

5. In the event of any controversy which may arise out of this agreement, the parties hereto agree to abide by required arbitration as is set forth for public works contracts in Arizona Revised Statutes Section 12-1518(B) and (C).

6. All notices or demands upon any party to this agreement shall be in writing and shall be delivered in person or sent by mail addressed as follows:

Arizona Department of Transportation  
Engineering Consultants Services  
205 South 17 Avenue, Room 118E  
Phoenix, AZ 85007

City of Phoenix  
City Manager  
251 W. Washington  
Phoenix, Arizona 85003

7. Attached hereto and incorporated herein is a copy of the written determination of each party's legal counsel that the parties are authorized under the laws of this state to enter into this agreement and that the agreement is in proper form.

IN WITNESS WHEREOF, the parties have executed this agreement the day and year first above written.

CITY OF PHOENIX,  
a Municipal Corporation

By   
JAMES H. MATTESON, P.E.  
Street Transportation  
Director

ATTEST

  
VICKI MIEL  
CITY CLERK

2118j  
31AUG

STATE OF ARIZONA  
Department of Transportation

By   
GARY K. ROBINSON  
Chief Deputy State Engineer

RESOLUTION

BE IT RESOLVED on this 7th day of March 1989, that I, CHARLES L. MILLER, as Director of the Arizona Department of Transportation, have determined that it is in the best interests of the State of Arizona that the Department of Transportation, acting by and through the Highways Division, to enter into an agreement with the City of Phoenix for the purpose of landscape maintenance (I-10, 15th Avenue - 7th Street).

Therefore, authorization is hereby granted to draft said agreement which, upon completion, shall be submitted for approval and execution by the Chief Deputy State Engineer.

*James A Cudmore, Jr.*  
CHARLES L. MILLER, Director  
Arizona Department of  
Transportation

1203j/2

RESOLUTION NO. 17659

A RESOLUTION AUTHORIZING THE CITY  
MANAGER TO ENTER INTO FREEWAY LANDSCAPE  
MAINTENANCE AGREEMENTS WITH THE ARIZONA  
DEPARTMENT OF TRANSPORTATION; PROVIDING  
FOR THE PAYMENT THEREOF; AND DECLARING  
AN EMERGENCY.

---


BE IT RESOLVED BY THE COUNCIL OF THE CITY OF PHOENIX  
as follows:

SECTION 1. That the City Manager be and he is hereby  
authorized to enter into Freeway Landscape Maintenance  
Agreements with the Arizona Department of Transportation at  
various locations on the I-10 and I-17 Freeways.


SECTION 2. That the City Controller be and is hereby  
authorized to expend funds not to exceed SEVENTY-FIVE THOUSAND  
DOLLARS (\$75,000) for purposes of this Resolution.

SECTION 3. WHEREAS, the immediate operation of the  
provisions of this Resolution is necessary for the preservation  
of the public peace, health, and safety, an EMERGENCY is hereby  
declared to exist, and this Resolution shall be in full force  
and effect from and after its passage by the Council as  
required by the City Charter, and is hereby exempted from the  
referendum clause of said Charter.


PASSED by the Council of the City of Phoenix  
this 21 day of March, 1990.

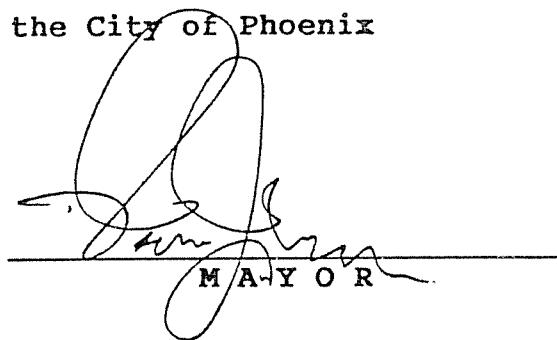  
M A Y O R

ATTEST:

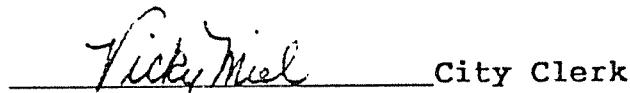  
Vicki Miel City Clerk

APPROVED AS TO FORM:

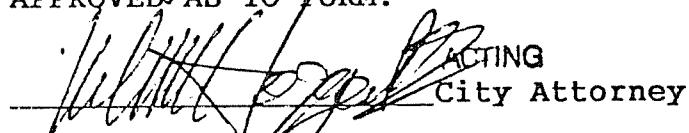  
William J. O'Byrne ACTING  
City Attorney

REVIEWED BY:

  
John D. Anderson City Manager

APPROVAL OF THE CITY ATTORNEY

I have reviewed the proposed intergovernmental agreement, between the DEPARTMENT OF TRANSPORTATION, HIGHWAYS DIVISION, and the CITY OF PHOENIX and declare this agreement to be in proper form and within the powers and authority granted under the laws of the State of Arizona.

DATED this 20 day of March, 1989.

  
ACTING City Attorney

1979j



Attorney General

1275 WEST WASHINGTON

Phoenix, Arizona 85007

Robert K. Corbin

INTERGOVERNMENTAL AGREEMENT

DETERMINATION

A. G. Contract No. KR89-1830-TRD, an agreement between public agencies, has been reviewed pursuant to A.R.S. § 11-952, as amended, by the undersigned Assistant Attorney General who has determined that it is in the proper form and is within the powers and authority granted to the State of Arizona.

No opinion is expressed as to the authority of the remaining parties, other than the State or its agencies, to enter into said agreement.

DATED this 17<sup>th</sup> day of May, 1990.

ROBERT K. CORBIN  
Attorney General

A handwritten signature in black ink that reads "James R. Redpath".

James R. Redpath  
Assistant Attorney General  
Transportation Division


## LANDSCAPE

# MAINTENANCE EXHIBIT


ADOT Construction Project I-IR-10-3(259)

**15th Avenue to 3rd Avenue  
3rd Street to 7th Street**

This exhibit defines the areas of maintenance responsibility for the Arizona Department of Transportation. The delineated areas apply to responsibilities for maintenance of landscape plant material, inert ground cover and automatic irrigation systems.

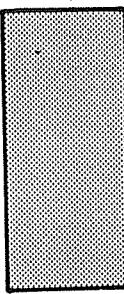

**City Of Phoenix Maintained Area**

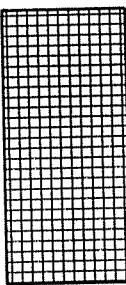

**Department Of Transportation Maintained Area**









**PHOENIX - CASA GRANDE HIGHWAY  
5TH AVENUE TO 7TH STREET  
MARICOPA COUNTY**


H-500-A, SECTION 200-A, 1-GAL  
H-500-A, SECTION 200-B, 1-GAL  
H-500-A, SECTION 200-C, 1-GAL

ESTIMATED PLANT TREES  
9 COMPACTED BROOKS


W.H.P.

Scale: 1'-30'-0"


PLANT LEGEND	SIZE	QTY.
ACACIA, UNIJA (SALVIA)	5 GAL	
SUCULENT, SOFT ACACIA		
CASuarina PULCHERRIMA	1 GAL	
RED BIRD OF PARADISE	24	
CAPSIS PODIACS	1 GAL	9
CLUSTER TRUMPET CREEPER		
CACTUS, CARDILLANA	1 GAL	126
CASIA, STRIGIA	5 GAL	14
DALBERGIA SISSOO	5 GAL	22
ENCELLA FARNICOSA	1 GAL	
BOTTLEBRUSH		
EU CALYPSUS LEUCOTHYON "ROSEA"	5 GAL	19
WHITE MONKSHOOD		
EUPHORIA, PAPUANA	5 GAL	12
EUCALYPTUS TORQUATA	5 GAL	
LANTANA MONTEVIDENSIS	1 GAL	75
TRAILING LANTANA		
LEUCOPHYLLUM CANDIDUM "SILVER CLOUD"	1 GAL	199
SILVER CLOUD SAGE		
LEUCOPHYLLUM PROSTHECENS "GREEN CLOUD"	1 GAL	35
SCOBOLIA, SCOBOLIA		
LYNNIA ELEGANS	5 GAL	
MACROZAMIA UNGUICULATA	1 GAL	
CATS EYE, ZAMIA FERN		
MYOPORUM, MYOPORUM	1 GAL	155
MYOPORUM		
NERIUM OLEANDER "LITTLE RED"	1 GAL	
WHITE RED OLEANDER		
MERION, OLIVERIANA MRS. ROEDING	1 GAL	50
NEOMORINDA, NEOMORINDA		
NEOMORINDA AND PINE, PINX	1 GAL	200
PHOENIX DAFFODILLA		
DATE PALM		
PROSTHECACEAE	5 GAL	16
DAIBAE, DAIBAE		
PROSTHECACEAE, ALBA	5 GAL	24
PROSTHECACEAE, RESINAE		
PROSTHECACEAE, RESINAE	1 GAL	158
SOPHORA SECUNDIFLORA	1 GAL	10
WILSONIA BEAN, WILSONIA	1 GAL	45
WILSONIA BEAN, WILSONIA		
CALIFORNIA FAN PALM		
GRANITE MULCH	S.F.	119837
DECOMPOSED GRANITE	S.F.	8182

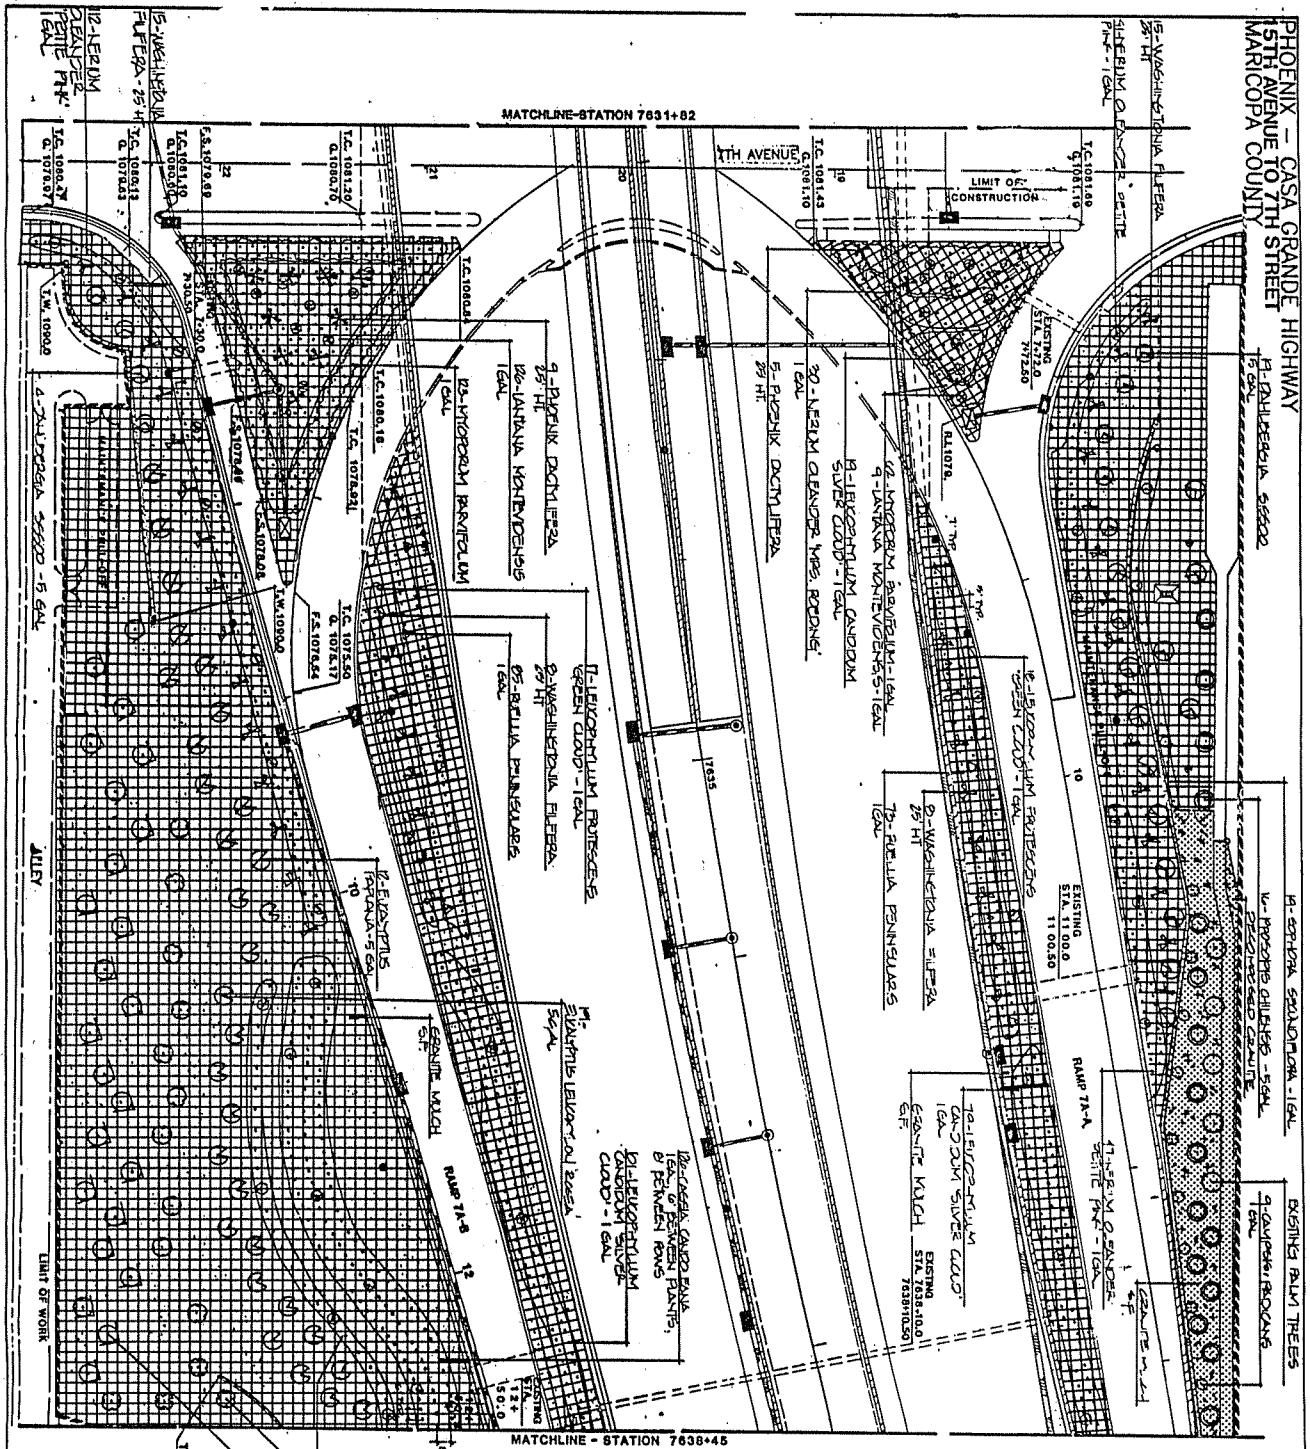

PHOENIX - CASA GRANDE HIGHWAY  
15TH AVENUE TO 7TH STREET  
MARICOPA COUNTY

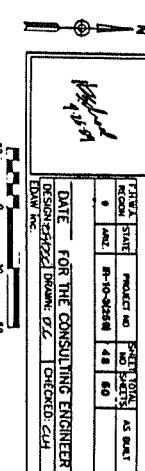

SCALE: 1'-30"

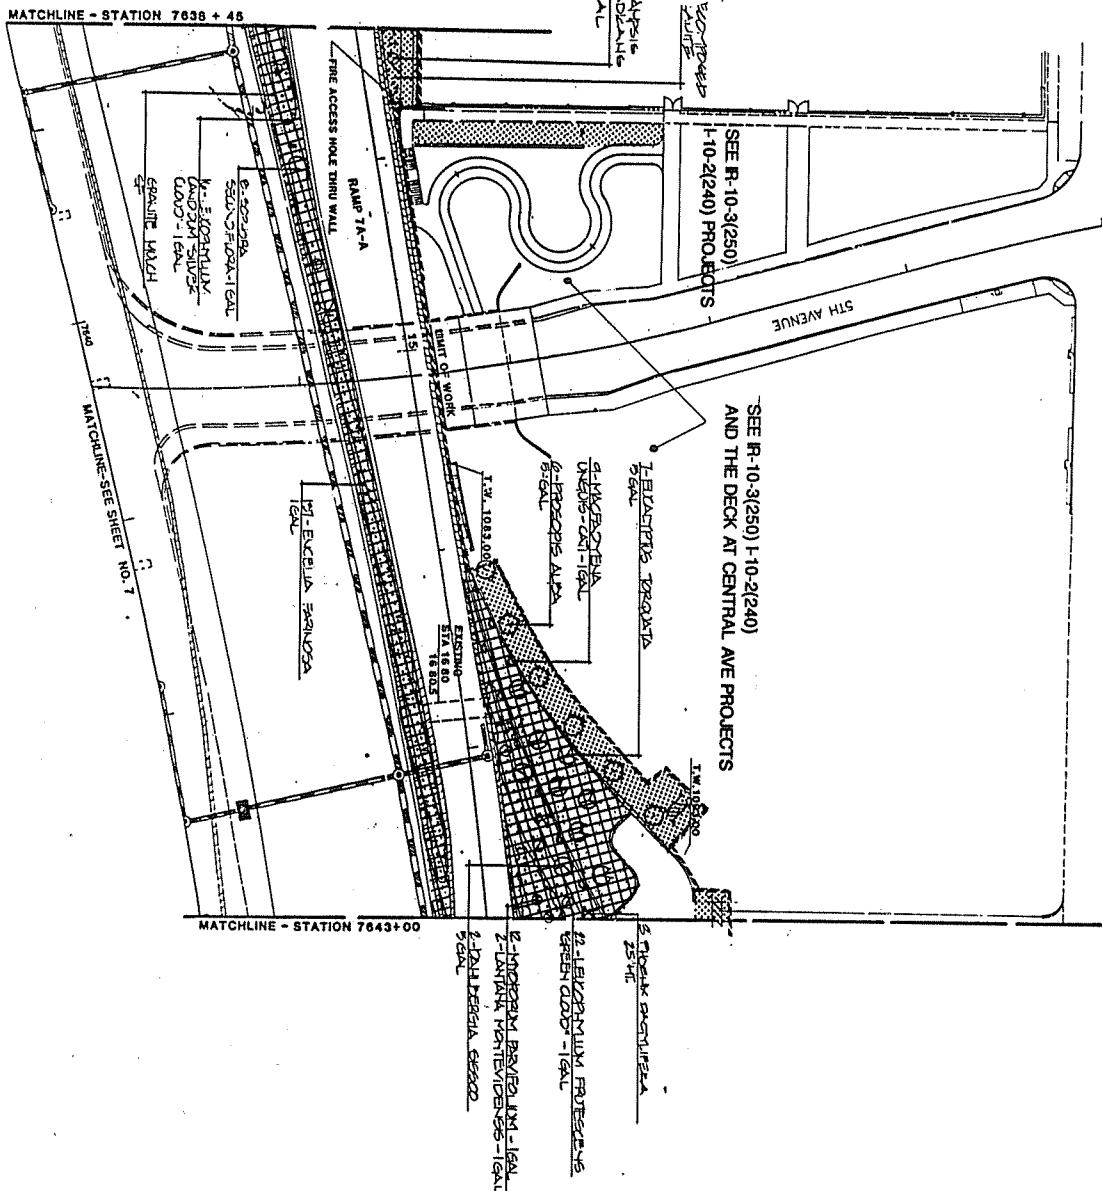

PLANT LEGEND			
SYMBOL	BOTANICAL NAME / COMMON NAME	SIZE	QTY.
○	ACACIA, MINIATA (SMALL)	5 GAL.	
○	SOUTHWEST SWEET ACACIA		
○	CAESALPINIA MEXicana	1 GAL.	
○	ELLOW BIRD OF PARADISE		
○	CASUARINA PULCHERRIMA	1 GAL.	
○	REDBUD, COTTONWOOD		
○	CARICA, THICKS COFFEE	1 GAL.	
○	CASSIA CANDOLIANA	1 GAL.	
○	CASSIA, SINUATA	5 GAL.	
○	BEERWOOD	5 GAL.	
○	DAHLBERGIA, SESSOZO	5 GAL.	
○	SILKWOOD TREE	5 GAL.	
○	EUDALIA, BONITOSA	1 GAL.	137
○	EUODIA, VEROIS, SUCOXION "ROSEA"	5 GAL.	
○	WHITE RHODODENDRON		
○	EUCALYPTUS PAPUANA	5 GAL.	
○	EUCALYPTUS TORQUATA	5 GAL.	
○	CORAL GUM	7	
○	LANTANA, MONTEVIDEOSS	1 GAL.	2
○	LEMON, LANTANA		
○	LEUCOCORYNUS, STURMIA, STURMIA "SILVER CLOUD"	1 GAL.	16
○	LEUCOCORYNUS, STURMIA, STURMIA "SILVER CLOUD"	1 GAL.	12
○	LYSIMACHIA THORNBERRY	5 GAL.	
○	DESERT FERN		
○	MACHAERIA, UNGUICULATA	1 GAL.	3
○	CATS CLAW		
○	MOTORIA, PARVIFOLIA	1 GAL.	12
○	MOTORIA, PARVIFOLIA		
○	NEOTROPICAL, LITTLE RED	.1 GAL.	
○	NEOTROPICAL, LITTLE RED		
○	NEOTROPICAL, LITTLE RED		
○	NEOTROPICAL, LITTLE RED		
○	NERIUM, OILANDER, "PETITE PINK"	1 GAL.	
○	PHOENIX PARK OLEANDER	1 GAL.	
○	PHOENIX DACTYLIFERA		
+	PINUS, BRUTIA, ELDERICK	5 GAL.	
○	PINUS, BRUTIA, ELDERICK		
○	PROSTHOS, ALBA	5 GAL.	
○	PROSTHOS, ALBA		
△	REFLEXA, TROPICALE	1 GAL.	
△	REFLEXA, TROPICALE		
○	DESERT BUTTER BEAN	1 GAL.	
○	SOPHORA, SCINDIFLORA	1 GAL.	8
○	MESCAL BEAN		
○	WASHINGTONIA, FILIFERA		
○	WASHINGONIA, FILIFERA		
○	CACTUS, FAN PALM		
○	GRANITE, MULCH	S.F.	5000
○	DECOMPOSED GRANITE	S.F.	400

EROSION CONTROL AND LANDSCAPE PLAN  
STATION 7638+45 TO STATION 7643+00

I-10-3 (171) PE. SHEET NO. 6

KEY PLAN

PHOENIX - CASA GRANDE HIGHWAY  
15TH AVENUE TO 7TH STREET  
MARICOPA COUNTY


ST. FRANCIS AVENUE

SCALE 1:30'-0"

PLATE NO.	PROJECT NO.	SHEET TOTAL	AS DRAWN
RECD.	8-10-92548	44	60
DATE FOR THE CONSULTING ENGINEER			
DESIGNER'S DRAWING		CHECKED C.L.H.	
DRAWN BY			

MATCHLINE - STATION 7638+45

MATCHLINE - STATION 7643+00

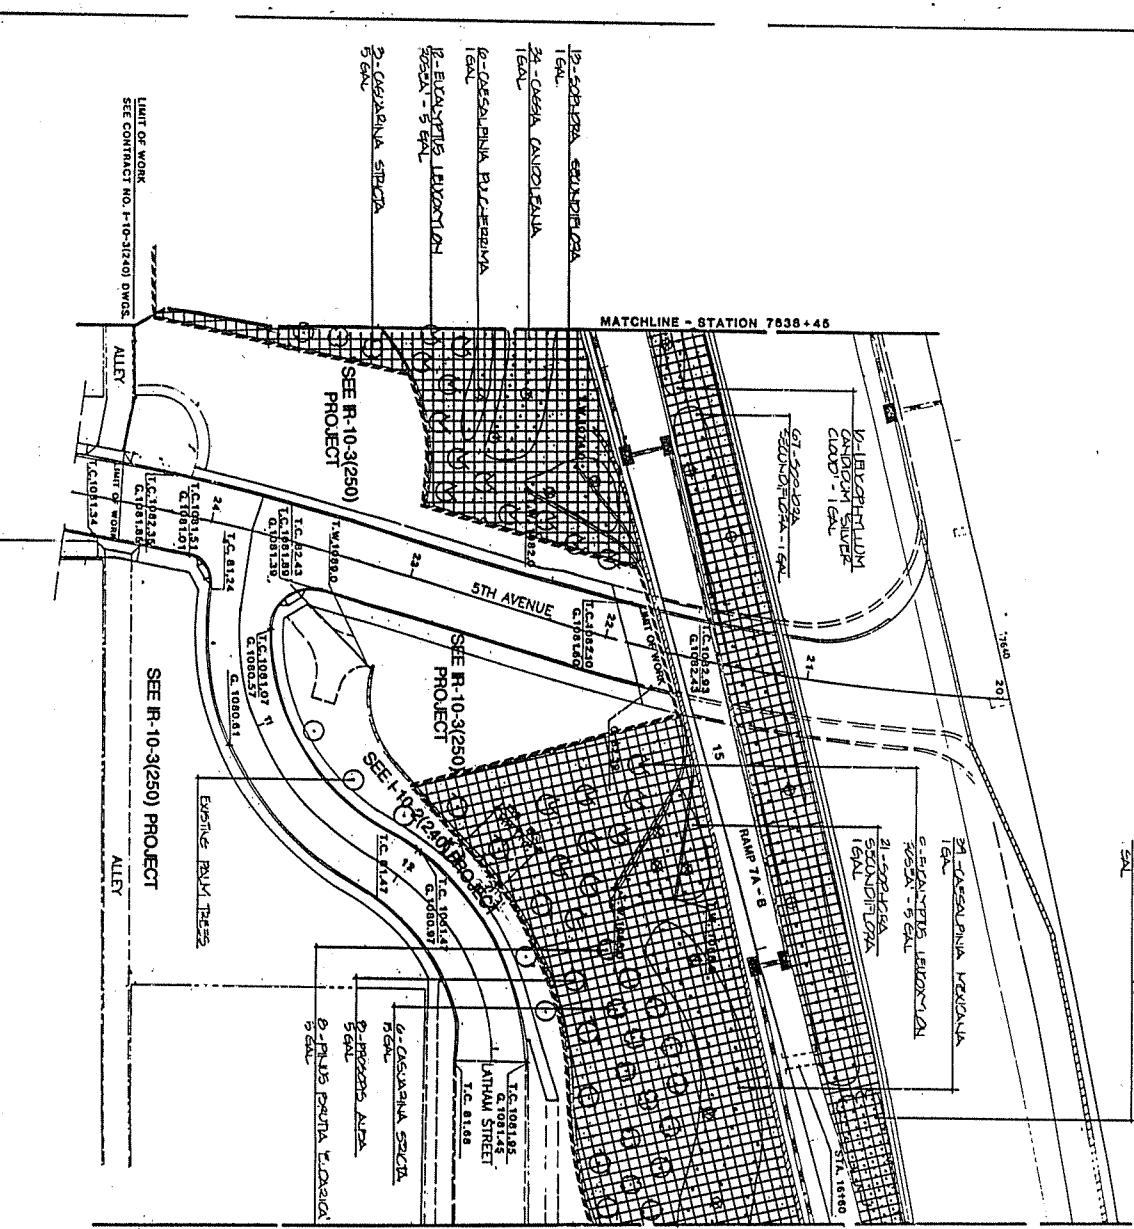

0 50 100 150 200 250 300 350 400

SHRUB	BOTANICAL NAME / COMMON NAME	SIZE	QTY.
ACACIA, MINIUM / SHALAWA		5 GAL	
SOLIDEST SWEET ACACIA		1 GAL	59
CASUARINA, MEXICANA		1 GAL	6
YELLOW BIRD OF PARADISE		1 GAL	6
CASUARINA, PULCHERRIMA		1 GAL	6
RED BIRD OF PARADISE		1 GAL	6
CAMPsis RADicans		1 GAL	34
COLUMBIA TRUMPET CREEPER		1 GAL	34
CASSIA CANDOLLEANA		5 GAL	9
CISSUS STRIGATA		5 GAL	9
BEECHWOOD STRIGATA		5 GAL	9
DALBERGIA, SISSOO		5 GAL	9
SISSOO TREE		1 GAL	57
ENGELIA, FARNICOSA		1 GAL	57
BRITtleBUSH		5 GAL	21
EUCALYPTUS, LEUCOXYLON ROSEA		5 GAL	21
EUCLYTIS, LEUCOXYLON SILVER CLOUD		1 GAL	10
EUCLYTIS, LEUCOXYLON SILVER CLOUD		1 GAL	10
EUCLYTIS, LEUCOXYLON SILVER CLOUD		1 GAL	10
LANTANA, MONTEVIDEOENSIS		1 GAL	10
TRAINING LANTANA		1 GAL	10
LEUCOPHYLLA, CANDIDUM "SILVER CLOUD"		1 GAL	10
MOTORINIA		1 GAL	10
MERIUM OLEANDER, "LITTLE RED"		1 GAL	10
LEUCOPHYLLA, PROTENSIS "GREEN CLOUD"		1 GAL	10
LEUCOPHYLLA, PROTENSIS "GREEN CLOUD"		1 GAL	10
LEUCOPHYLLA, PROTENSIS "GREEN CLOUD"		1 GAL	10
LYSTITUTE, TORQUATA		5 GAL	5
CORYNEA, GUMMIIFERA		1 GAL	5
CATS CLAW, UNGUIS-CATII		1 GAL	5
MORFORIUM, PAPYRIFOLIUM		1 GAL	5
MOTORINIA		1 GAL	5
MERIUM OLEANDER, "LITTLE RED"		1 GAL	5
LEUCOPHYLLA, PROTENSIS "GREEN CLOUD"		1 GAL	5
LEUCOPHYLLA, PROTENSIS "GREEN CLOUD"		1 GAL	5
LEUCOPHYLLA, PROTENSIS "GREEN CLOUD"		1 GAL	5
LEUCOPHYLLA, PROTENSIS "GREEN CLOUD"		1 GAL	5
MESSENGER, RUBBER, OLEASTER		1 GAL	5
REHOUOT, OLEANDER, PETITE PINK		1 GAL	5
PIMBONA, TROPICANA		1 GAL	5
PIMBONA, TROPICANA		1 GAL	5
PINUS, BRUTIA, "EDARICAN"		5 GAL	8
AFGHAN PINE		5 GAL	8
PROSPIS ALBA		5 GAL	8
ARGENTINE MESQUITE		1 GAL	10
PAEONIA, PERNIVALIS		1 GAL	10
AZORELLA, REFLIDA		1 GAL	10
SOPHORA, SECUNDIFLORA		1 GAL	10
WILDFLOWERS, ETC.		1 GAL	10
WILDFLOWERS, ETC.		1 GAL	10
GRANITE, MULCH		S.F.	45550

LIMIT OF WORK  
SEE CONTRACT NO. I-10-312-01 DWGS.

ALLEY

UNIT OF WORK

SEE R-10-3(250)

SEE R-10-3(250) PROJECT

KEY PLAN

EROSION CONTROL AND LANDSCAPE PLAN  
STATION 7638+45 TO STATION 7643+00  
I-10-3 (171) P.E. SHEET NO. 7



PHOENIX - CASA GRANDE HIGHWAY  
15TH AVENUE TO 7TH STREET  
MARICOPA COUNTY

SEE THE DECK AT CENTRAL AVE PROJECT  
E-EUCALYPTUS, BROOKLINE 1/2 MIL. AWAY FROM  
THIS TRUNK, TYP.

T.W. 10833.00

T.W. 10832.00

T.W. 10831.00


T.W. 10830.00

MATCHLINE STATION 18+53





LIMIT OF WORK

BRIDGE ABUTMENT

SCALE: 1" = 30'-0"

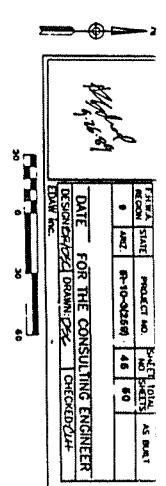

MATCHLINE - STATION 7643 +00

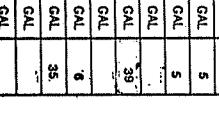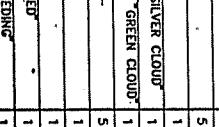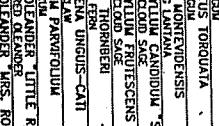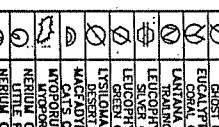

SYMBOL	BOTANICAL NAME/COMMON NAME	SIZE	PLANT LEGEND	
			QT.	SP.
○	ACACIA MIMICA (SWALLO)	5 GAL		
○	SOUTHWESTERN ACACIA	1 GAL		
○	CASuarina, MANGROVE	1 GAL		
○	CASUARINA PULCHERRIMA	1 GAL		
○	CAMPsis RADicans	1 GAL		
○	CAMPsis TRUMPET CREEPER	1 GAL		
○	CASSIA CANARIENNA	1 GAL		
○	CASSIA CASSIA	5 GAL		
○	CASuarina-SPECIES	3		
○	DASBURGIA SUSOD	5 GAL		
○	DISSOPTERIS SP.	1		
○	ENGELIA FARNIOSA	1 GAL		
○	ENGELIA FARNIOSA	23		
○	EUCALYPTUS LEUCOCORYN "ROSEA"	5 GAL		
○	WHITE IRONBARK	5 GAL		
○	EUCALYPTUS PAPUANA	5 GAL		
○	Q	Q		
○	EUCAULIS TORQUATA	5 GAL		
○	ORCHID, ORCHIDACEAE	5		
○	LAUERIA LINTANA INTERMEDIA	1 GAL		
○	LEUCOPHYLLUM CANDIDUM "SILVER CLOUD"	1 GAL		
○	SILVER OAK SAGE	1 GAL		
○	LEUCOPHYLLUM FRUTESCENS "GREEN CLOUD"	1 GAL		
○	GREEN CLOUD SAGE	39		
○	LYSTHOMIA THORNBERI	5 GAL		
○	DISCHHAMMUS UNGUIS-CATI	1 GAL		
○	MAGNOLIA CILIATA	1 GAL		
○	MICROGRAMM PARVIFOLIA	1 GAL		
○	MORINDA CITRIFOLIA	35		
○	NERIUM OLEANDER "LITTLE RED"	1 GAL		
○	UTILE RED OLEANDER	1 GAL		
○	NERIUM OLEANDER MRS. ROEDING	1 GAL		
○	MES. FLOWERING OLIVE	1 GAL		
○	PINK OLIVE, PINK OLIVE	1 GAL		
○	PHOENIX DACTYLIFERA	2		
○	PINUS BENTHA FIDURICA	5 GAL		
○	AGAM PINE	6		
○	PROSOPIS ALBA	5 GAL		
○	ARGENTINE MESQUITE	1 GAL		
○	FREIGHTLINERS LORS	1 GAL		
○	DESERT RUBIA	1 GAL		
○	SOPHORA SECUNDIFLORA	1 GAL		
○	MESQUITE, SENN	1 GAL		
○	WASHINGTONIA FIFIFERA	1 GAL		
○	CALIFORNIA PALM	1 GAL		
○	GRANITE MULCH	8962 SF.		

EROSION CONTROL AND LANDSCAPE PLAN  
STATION 7643.00 TO STATION 7672.85 END OF WORK  
I-10-3 (17) PE. SHEET NO.





PHOENIX - CASA GRANDE HIGHWAY  
15TH AVENUE TO 7TH STREET  
MARICOPA COUNTY


DATE FOR THE CONSULTING ENGINEER

TOOK

DRAWN

CHECKED

SCALE: 1"-30'-0"

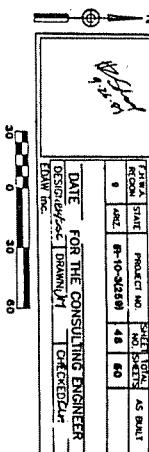

PLANT LEGEND	SIZE	QTY.
ACACIA VINITA SUBLIMIS	5 GAL.	1
BACHMANNIA CENTIFOLIA	1 GAL.	193
CAESALPINIA MEXicana	1 GAL.	1
DESERT BROOM	1 GAL.	43
CAESALPINIA MEXicana	1 GAL.	1
CAESALPINIA PLATYPAPA	1 GAL.	1
CLADODELIA TRUMPET CREEPER	1 GAL.	1
CASSIA CARDOLLEANA	1 GAL.	1
EUCALYPTUS LEUCOCORYN "ROSEA"	5 GAL.	14
EUCALYPTUS WHITE HORSE	5 GAL.	1
EUCALYPTUS PAPUANA	5 GAL.	1
EUCALYPTUS TORQUATA	5 GAL.	11
LANTANA MONTEVIDEENSIS	1 GAL.	297
LEUCOPHYLLUM CANARIUM "SILVER CLOUD"	1 GAL.	135
LEUCOPHYLLUM PRUINOSUS "GREEN CLOUD"	1 GAL.	116
LISIATINA ELEGANS RUBRA	5 GAL.	6
MARADENA UNGUIS-CATI	1 GAL.	2
WILDFLOWERS	1 GAL.	282
WILDFLOWERS	1 GAL.	1
NEURON OLEANDER MEX. ROUGING	1 GAL.	1
NEURON OLEANDER MEX. PINK	1 GAL.	133
PHOENIX DICOTYLEDON	1 GAL.	17
RHODODENDRON	5 GAL.	1
RHUS BRUTIA "ELDARICA"	5 GAL.	1
AFGHAN PINE	5 GAL.	1
PROSPEROS ALBA	5 GAL.	1
ARBORETUM MESPILLEA	1 GAL.	1
SOPHORA SECUNDIFLORA	5 GAL.	1
SCOPOLIA	5 GAL.	1
VITEX ANGINA CAUSTUS	16	1
WASHINGTONIA FAN PALM	16	1
GRANITE MULCH	5 FT	1

3-LANTANA MONTEVIDEENSIS - GAL.  
1 GAL.

2-MYOPORUM PARVIFOLIUM

1 GAL.

6-WASHINGTONIA FLUFLERA

1 GAL.

7-MACRADYNA UNGUIS-CATI

1 GAL.

8-BETWEEN ROWS

1 GAL.

9-EUCALYPTUS LEUCOCORYN "ROSEA"

1 GAL.

10-WASHINGTONIA FLUFLERA

1 GAL.

11-EUCALYPTUS TORQUATA

1 GAL.

12-EUCALYPTUS TORQUATA

1 GAL.

13-EUCALYPTUS TORQUATA

1 GAL.

14-EUCALYPTUS LEUCOCORYN "ROSEA"

1 GAL.

15-MYOPORUM PARVIFOLIUM

1 GAL.

16-MYOPORUM PARVIFOLIUM


1 GAL.

17-MYOPORUM PARVIFOLIUM


1 GAL.

18-MYOPORUM PARVIFOLIUM

1 GAL.

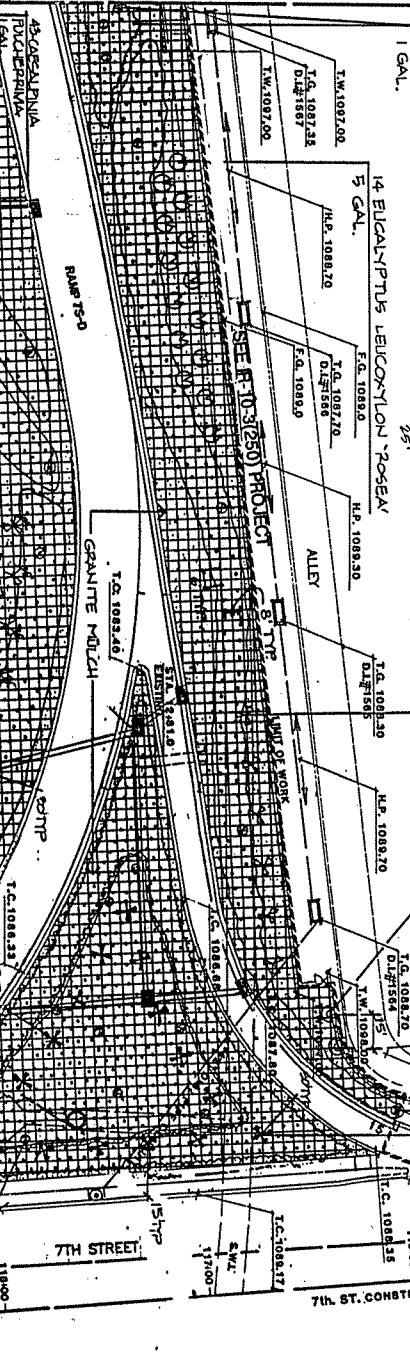

MATCHLINE-STATION-7679+00

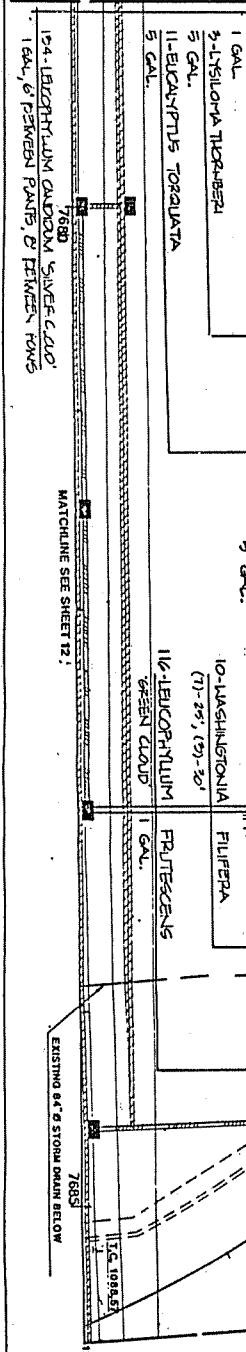

EXISTING 8'x8' STORM DRAIN BELOW

7685

7685

154-LIBERTYUM CALIFORNIUM SILVER-CLOUD'

1 GAL., & BETWEEN PLANTS, & BETWEEN ROWS

MATCHLINE SEE SHEET 12.

EROSION CONTROL AND LANDSCAPE PLAN  
STATION 7679+00 TO STATION 7685+68

I-10-3 (171) PE SHEET NO. 1

PHOENIX - CASA GRANDE HIGHWAY  
15TH AVENUE TO 7TH STREET  
MARICOPA COUNTY

1B-1E2D9-ELMUS GLAZED, SILVER CLOUD,  
TEAL, PERIWINKLE FOLIAGE, B PERIWINKLE RONS

7880

EXISTING B.C. & STORM DRAIN BELOW  
MATCHLINE SEE SHEET 11

27 LANTANA MONTEVIDEOENSIS 1gal  
322 MATORUM PARVIFOLIUM 1 gal.

7685 120.00

PHOENIX DACTYLIFERA

25

STATION 7679+00

7685

120.00

100.00

80.00

60.00


40.00

20.00

0.00

SCALE: 1"-30'-0"

PLANT SYMBOL	BOTANICAL NAME / COMMON NAME	SIZE	QTY.
○	ACONIA UNGUITALAMINA	5 GAL.	245
○	ADMESIA AMERICANA	1 GAL.	1
○	BUDCHIUS CHINENSIS	1 GAL.	971
○	CASPULINA MEXICANA	1 GAL.	44
○	YELLOW BIRD OF PARADISE	1 GAL.	1
○	CASPIA PULCHERRIMA	1 GAL.	1
○	RED BIRD OF PARADISE	1 GAL.	10
○	CAMASSIA ESCHSCHOLTZII	1 GAL.	15
○	CASSIA	1 GAL.	1
○	EUCALYPTUS LEUCOCORYN ROSEA	5 GAL.	1
○	WHITE MIMOSA	5 GAL.	1
○	EUCALYPTUS PAUPERINA	5 GAL.	1
○	GHOST GUM	5 GAL.	12
○	EUCALYPTUS TORQUATA	5 GAL.	1
○	LANTANA MONTEVIDEOENSIS	1 GAL.	35
○	LEUCOPHYLLUM CANDIDUM "SILVER CLOUD"	1 GAL.	1/10
○	LEUCOPHYLLUM FRUTICENS "GREEN CLOUD"	1 GAL.	1/10
○	GREEN CLOUD SAGE	1 GAL.	1
○	UTSUNOMIA HORNBERGII	5 GAL.	1
○	MARIGOLD ORANGE UNGUICULATI	1 GAL.	1
○	MORIMUM PARVIFOLIUM	1 GAL.	463
○	MORIMUM	1 GAL.	1
○	NERIUM OLEANDER "MRS. ROEDING"	1 GAL.	1
○	MERIONA OLEANDER PETITE PINK	1 GAL.	1
○	OPUNTIA COCOA	1 GAL.	1
○	OPUNTIA TIGRA	1 GAL.	1
○	OPUNTIA PUERTO RICANA	1 GAL.	1
○	OPUNTIA BRUITA "ELDARICA"	5 GAL.	11
○	ARTSIA ONE ALBA	5 GAL.	1
○	ARGEMONE MESOESTRICA	1 GAL.	1
○	SOPHORA SECUNDIFLORA	1 GAL.	1
○	MESQUITA BARK	5 GAL.	1
○	MESQUITA CASTUS	5 GAL.	1
○	WAGNERIA CALIFORNICA	17	1
○	WASHINGTONIA PAN PALM	17	1
○	GRANITE MULCH	100 BBL.	1

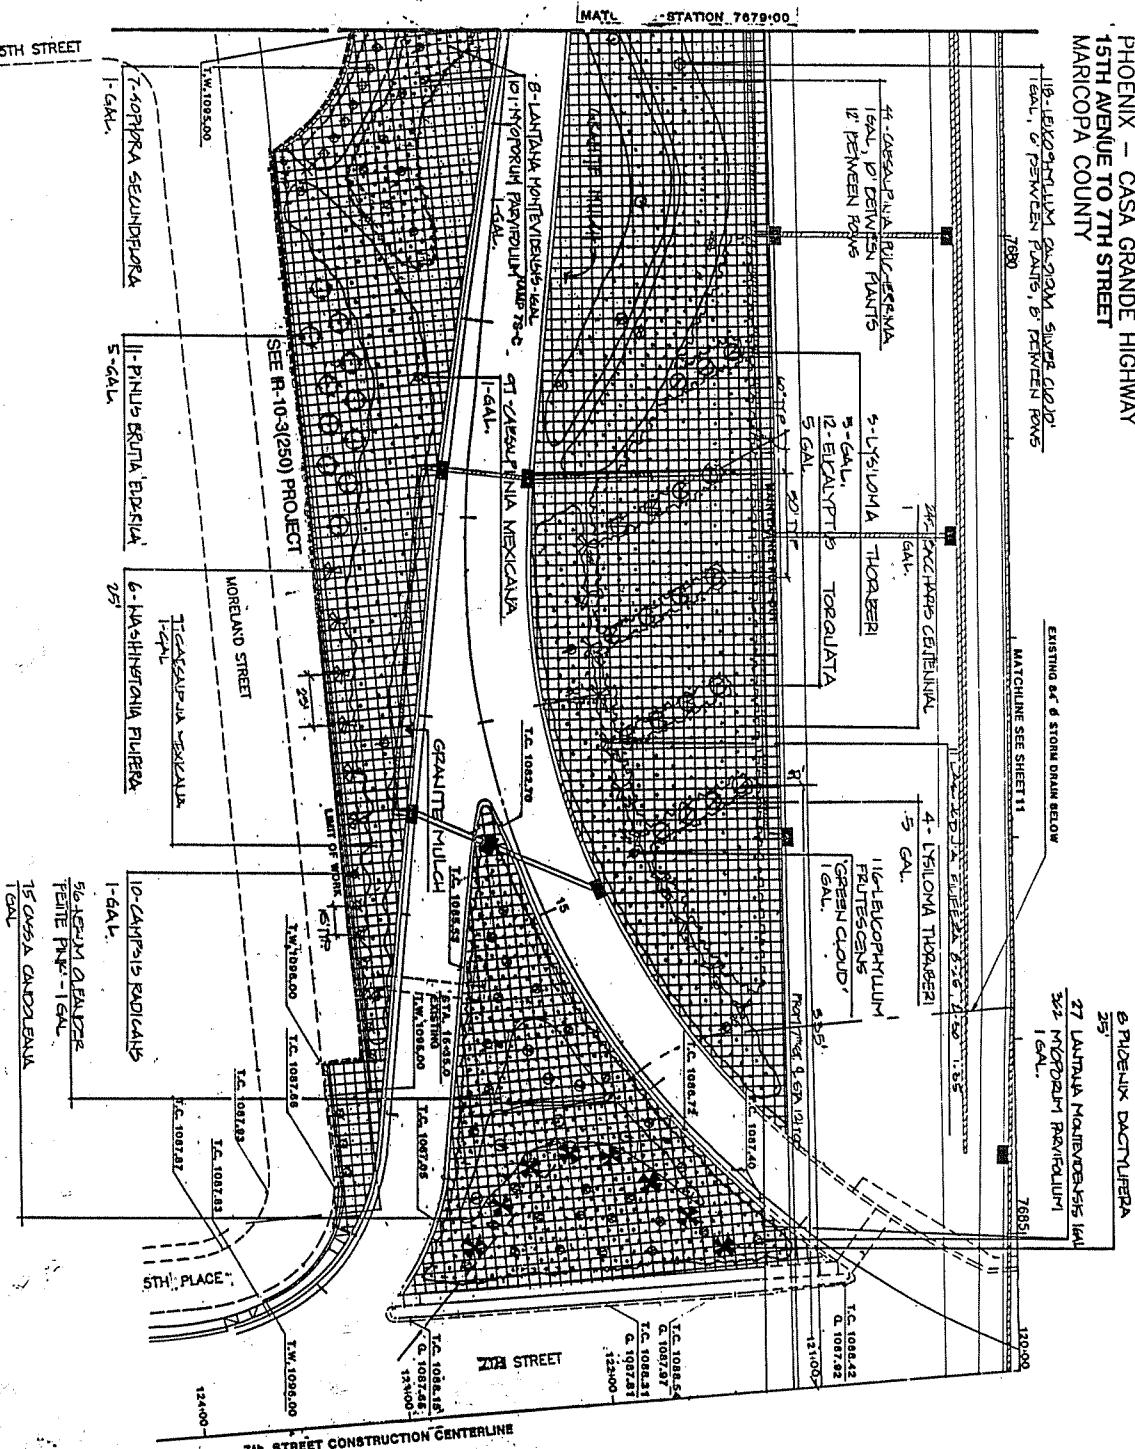

EROSION CONTROL AND LANDSCAPE PLAN  
STATION 7679+00 TO STATION 7685+68

H-10-3 (171) PE. SHEET NO. 16